

**Architect:**


I hereby certify that this plan, specification, or report was prepared by me or under my direct supervision and that I am a duly licensed Architect under the APAB laws of Belize

**FROYLAN ALVARADO**  
**APAB REG NO: 003-2007**

**Disclaimer:**

These documents are for the construction of this structure only and is to be read in conjunction with the specifications. These documents are not to be copied without express permission from the Architect. Although a lot of care has gone into the preparation of these drawings to ensure that they are error free, it is the responsibility of the contractor to check the drawings for errors or omissions.

CODES USED IN THIS PROJECT ARE AS FOLLOWS:  
**IBC, NEC, ASTM, ACI & Belize National Building Act.**

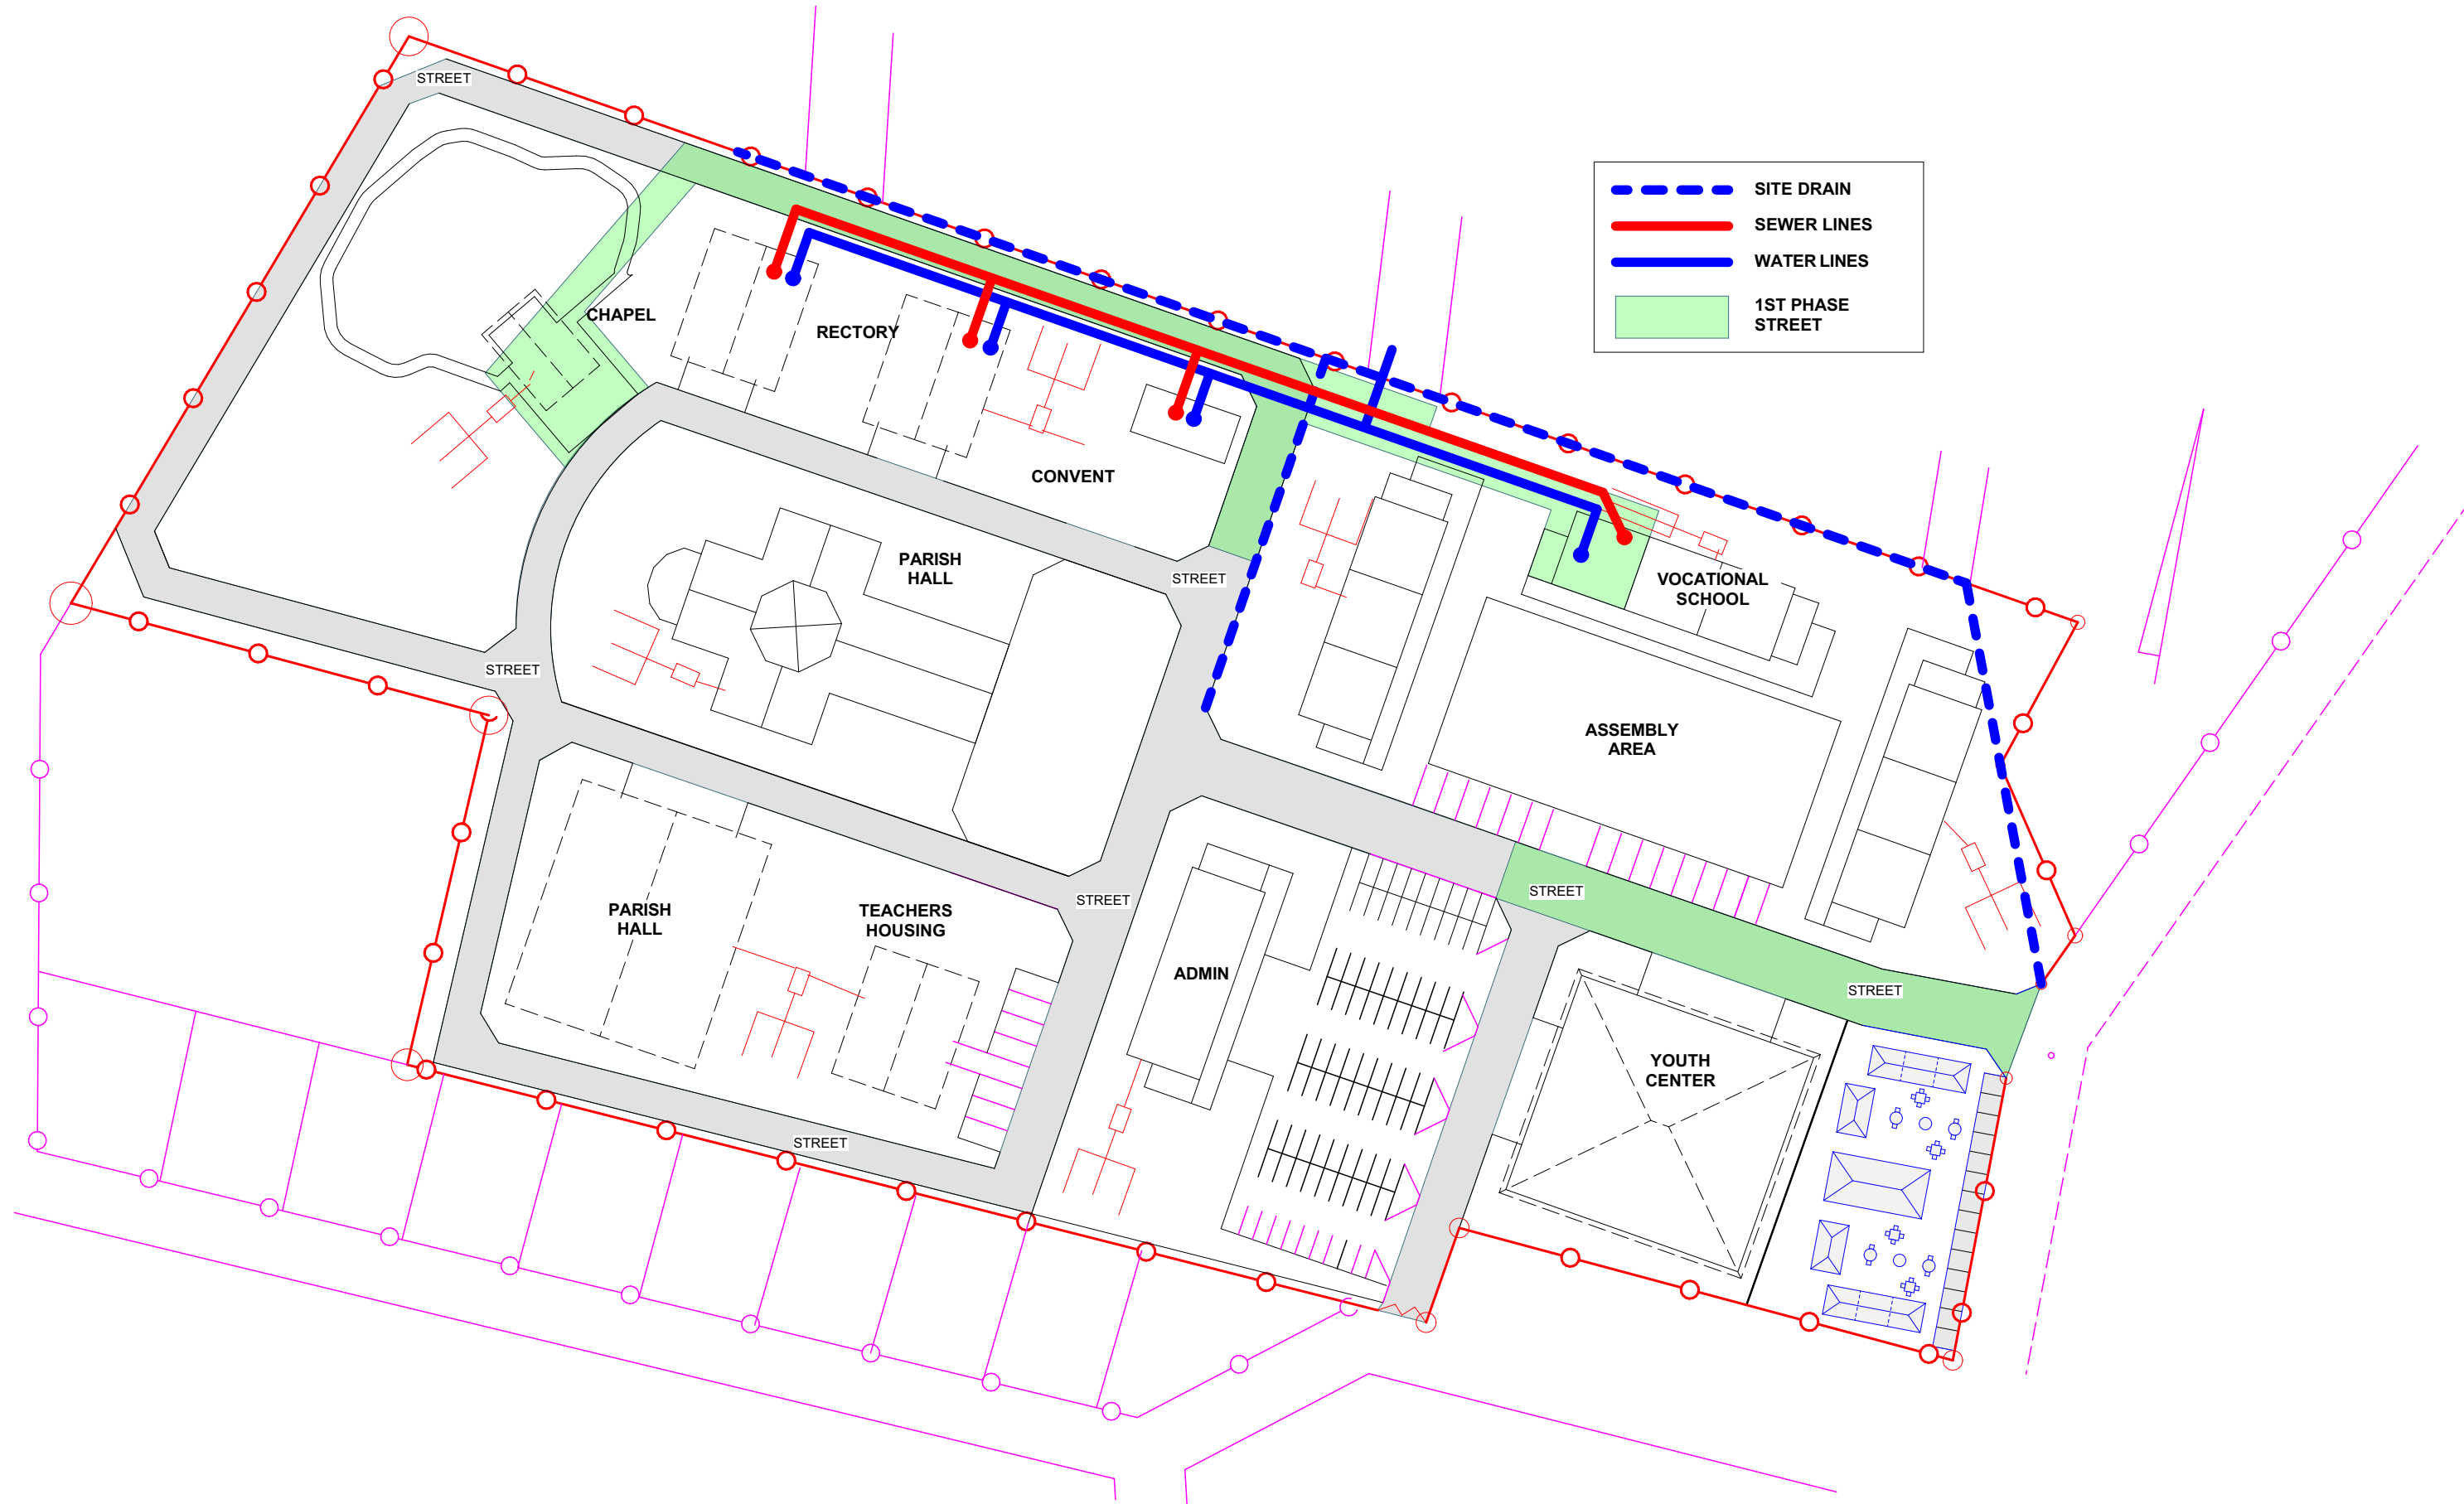

	SITE DRAIN
	SEWER LINES
	WATER LINES
	1ST PHASE STREET

**SEWER LINES (1ST PHASE)**  
Scale: 1/64" = 1'-0"

Client Name & Site Info:

#Client Full Name  
#Site Full Address  
#Project Name

Plan: Site Sewer Lines (1st Phase)

Drawn By: #CAD Technician Full Name

Scale: As Shown

Date: 02/02/2021

Sheet #:

**G-04**

**Architect:**


I hereby certify that this plan, specification, or report was prepared by me or under my direct supervision and that I am a duly licensed Architect under the APAB laws of Belize

**FROYLAN ALVARADO**  
**APAB REG NO: 003-2007**

**Disclaimer:**

These documents are for the construction of this structure only and is to be read in conjunction with the specifications. These documents are not to be copied without express permission from the Architect. Although a lot of care has gone into the preparation of these drawings to ensure that they are error free, it is the responsibility of the contractor to check the drawings for errors or omissions.

**CODES USED IN THIS PROJECT ARE AS FOLLOWS:**  
**IBC, NEC, ASTM, ACI & Belize National Building Act.**

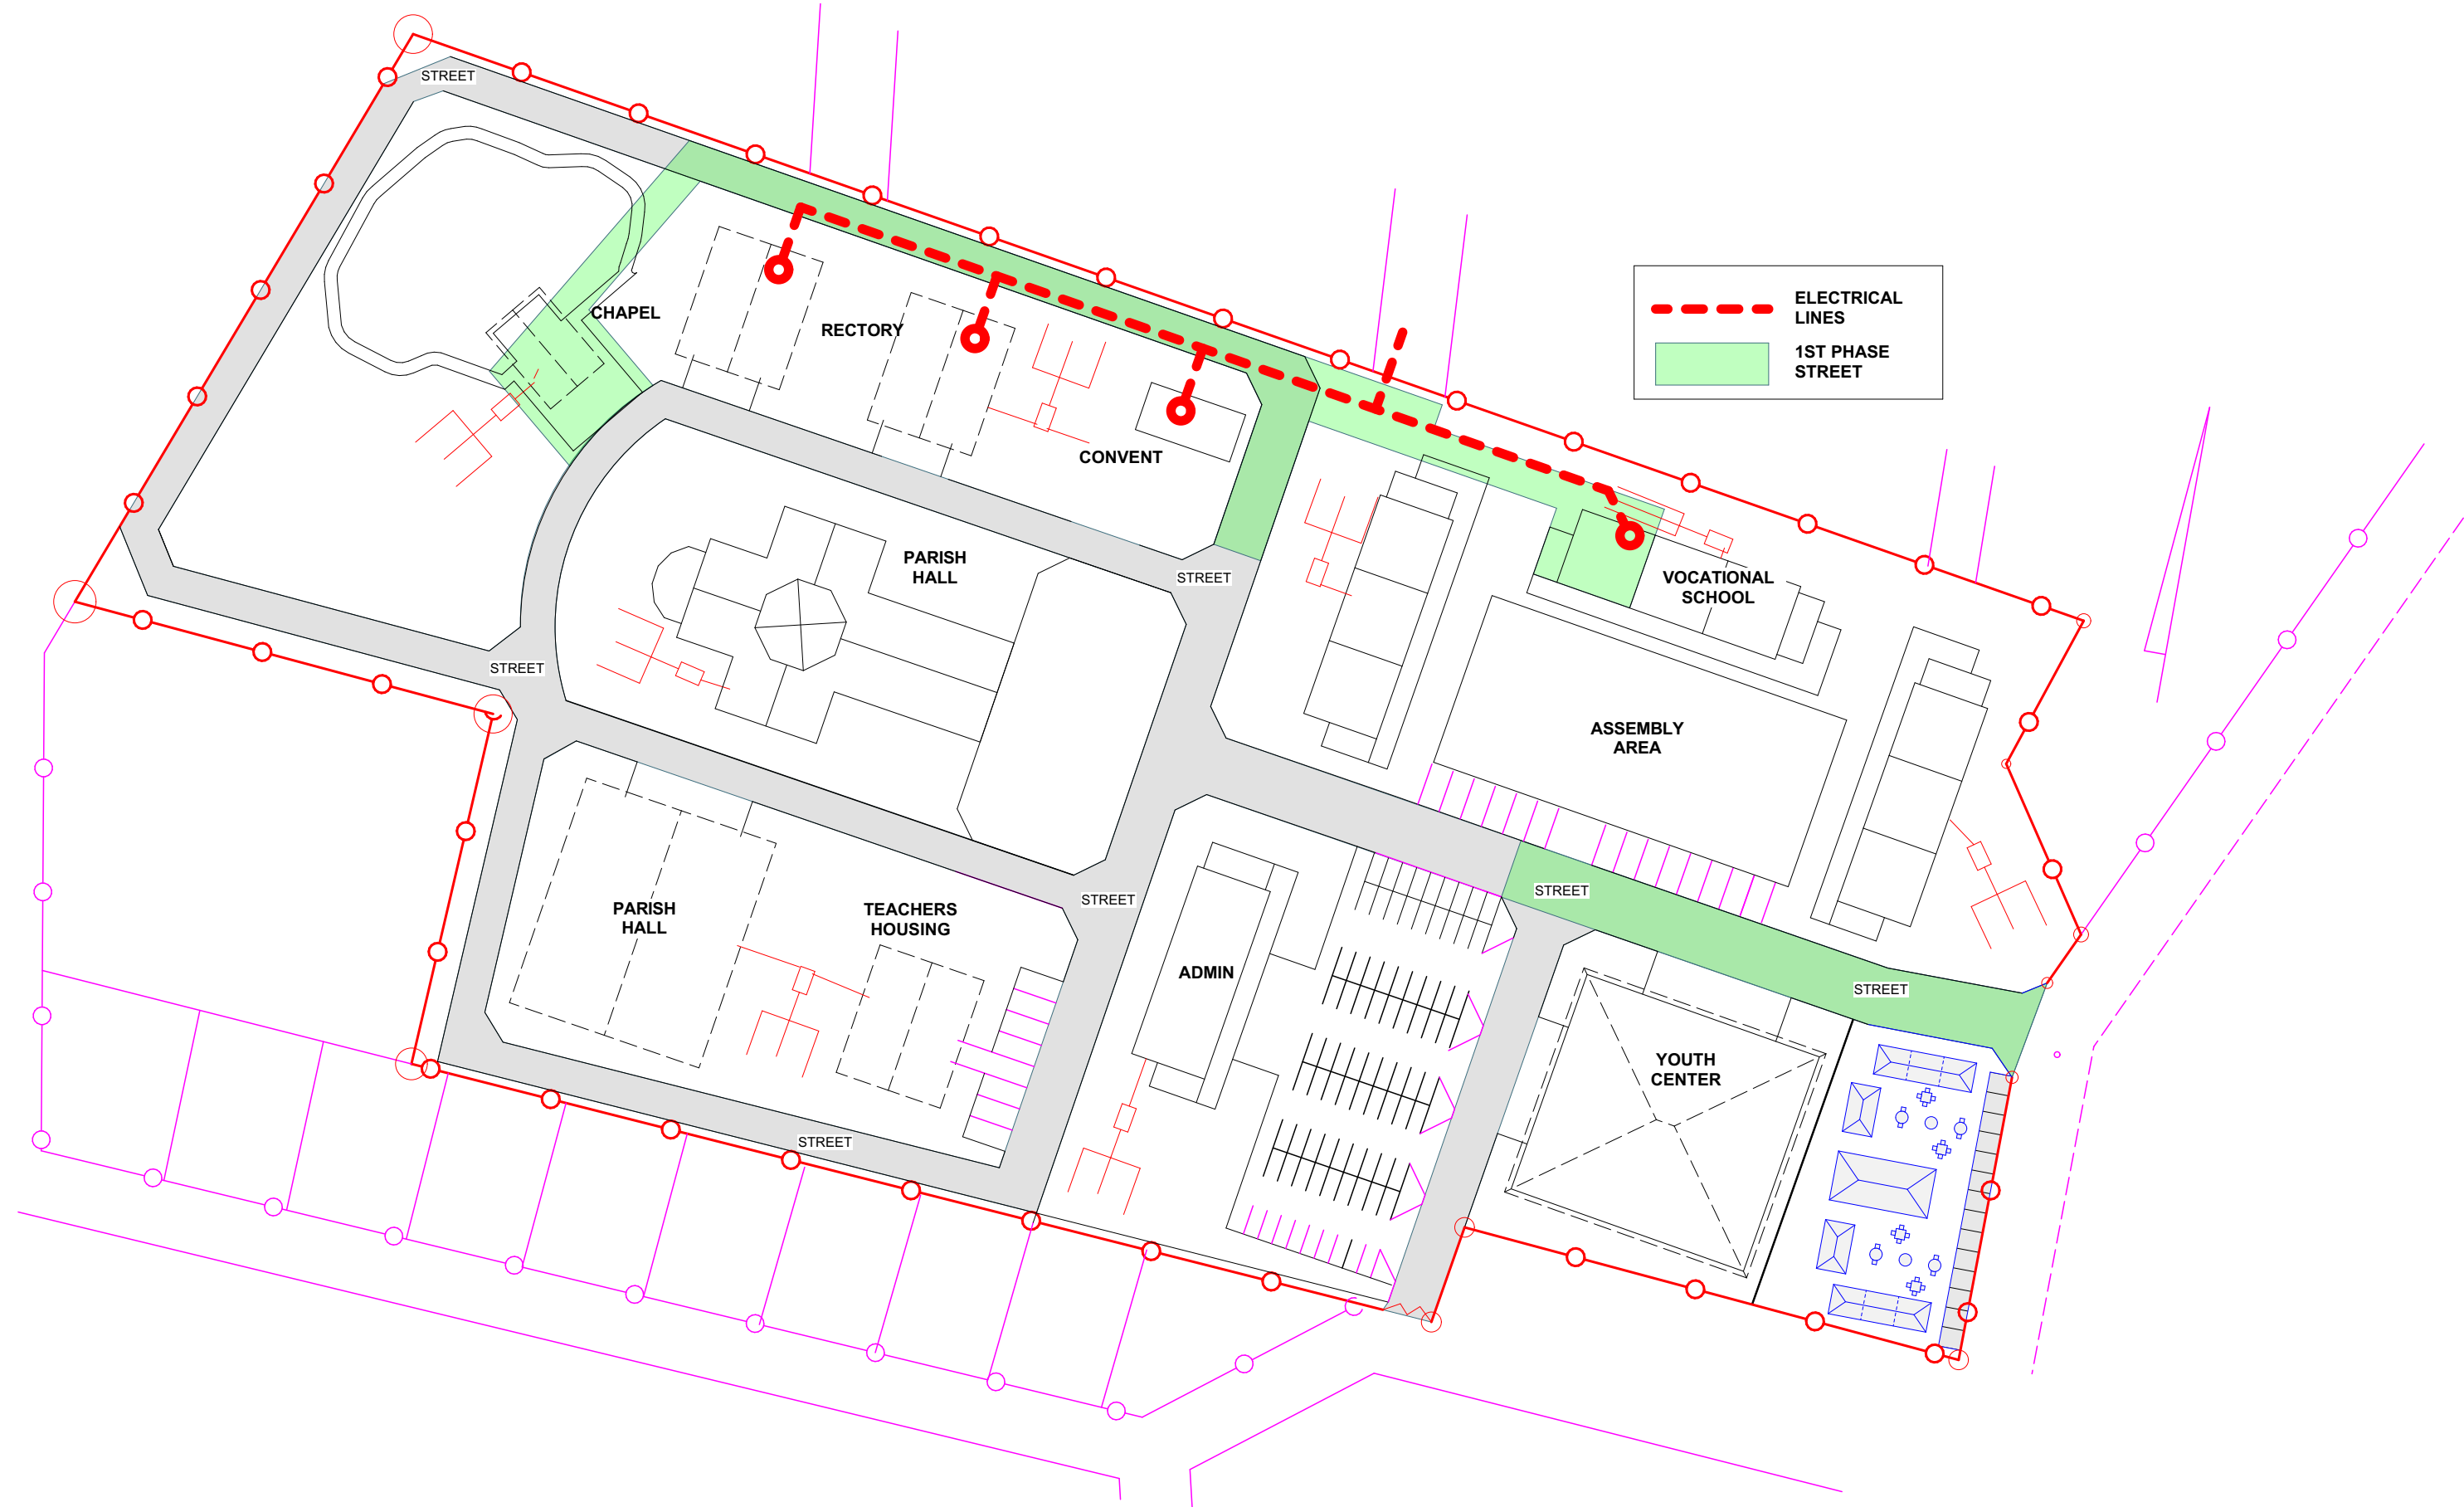

**SITE ELECTRICAL LINES (1ST PHASE)**  
Scale: 1/64" = 1'-0"

Client Name & Site Info:

#Client Full Name  
#Site Full Address  
#Project Name

Plan:  
Site Electrical Lines (1st Phase)

Drawn By: #CAD Technician Full Name

Scale: As Shown

Date: 02/02/2021

Sheet #: